




BLDG. B
NORTH ELEVATION

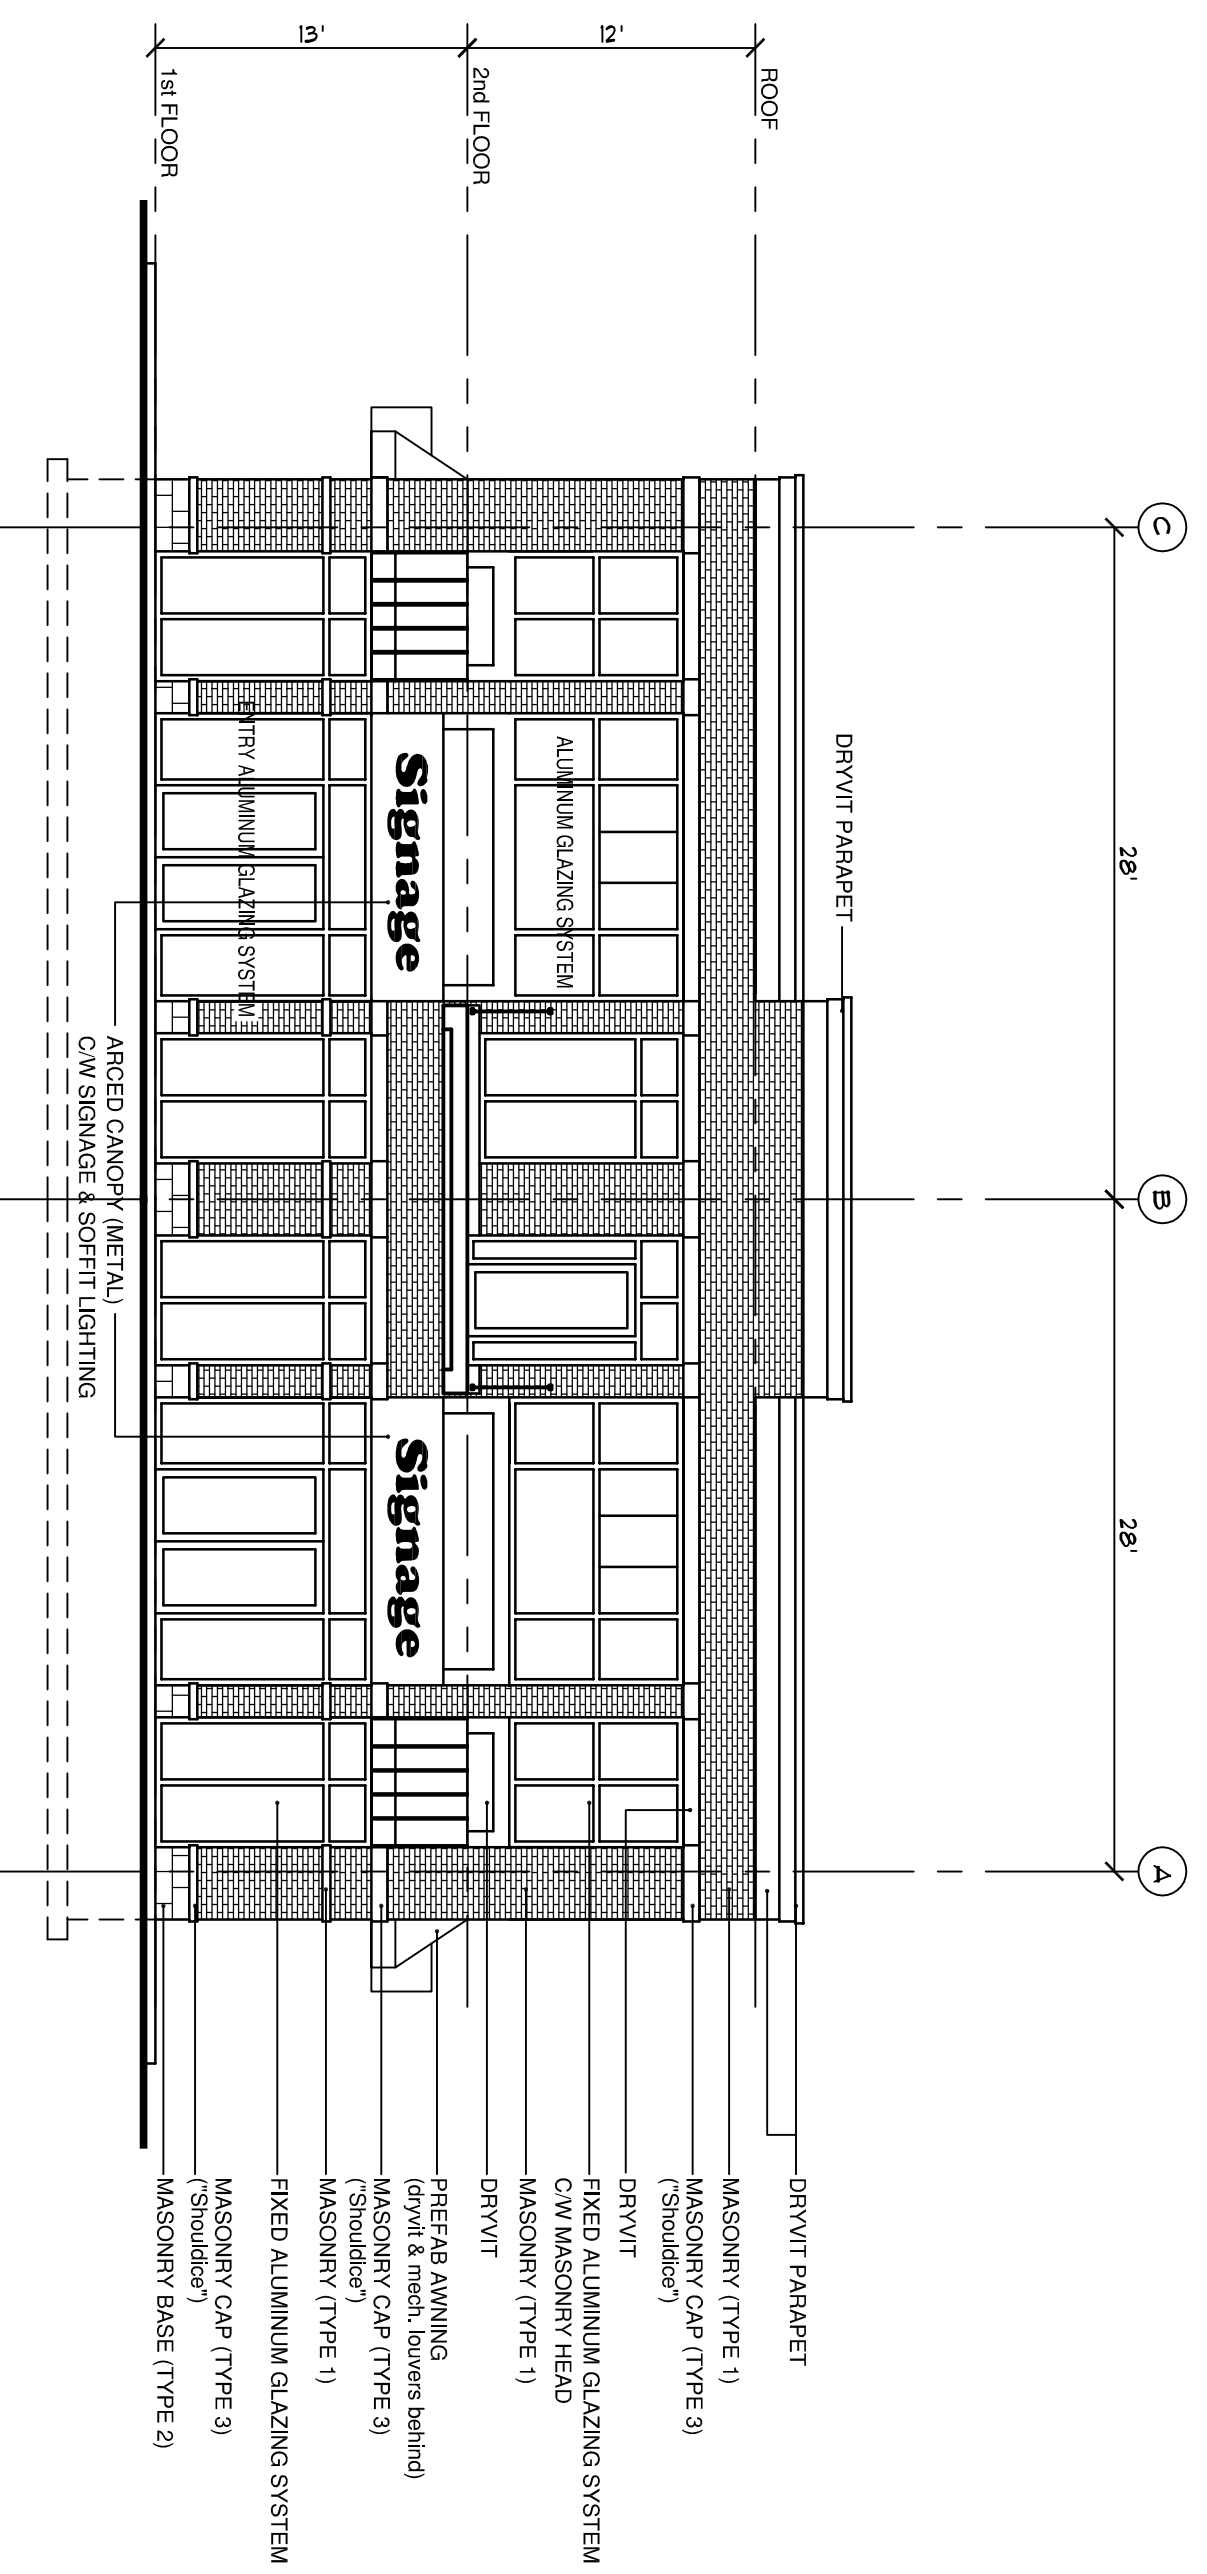

BLDG. B (THRU PEDWAY)
WEST ELEVATION

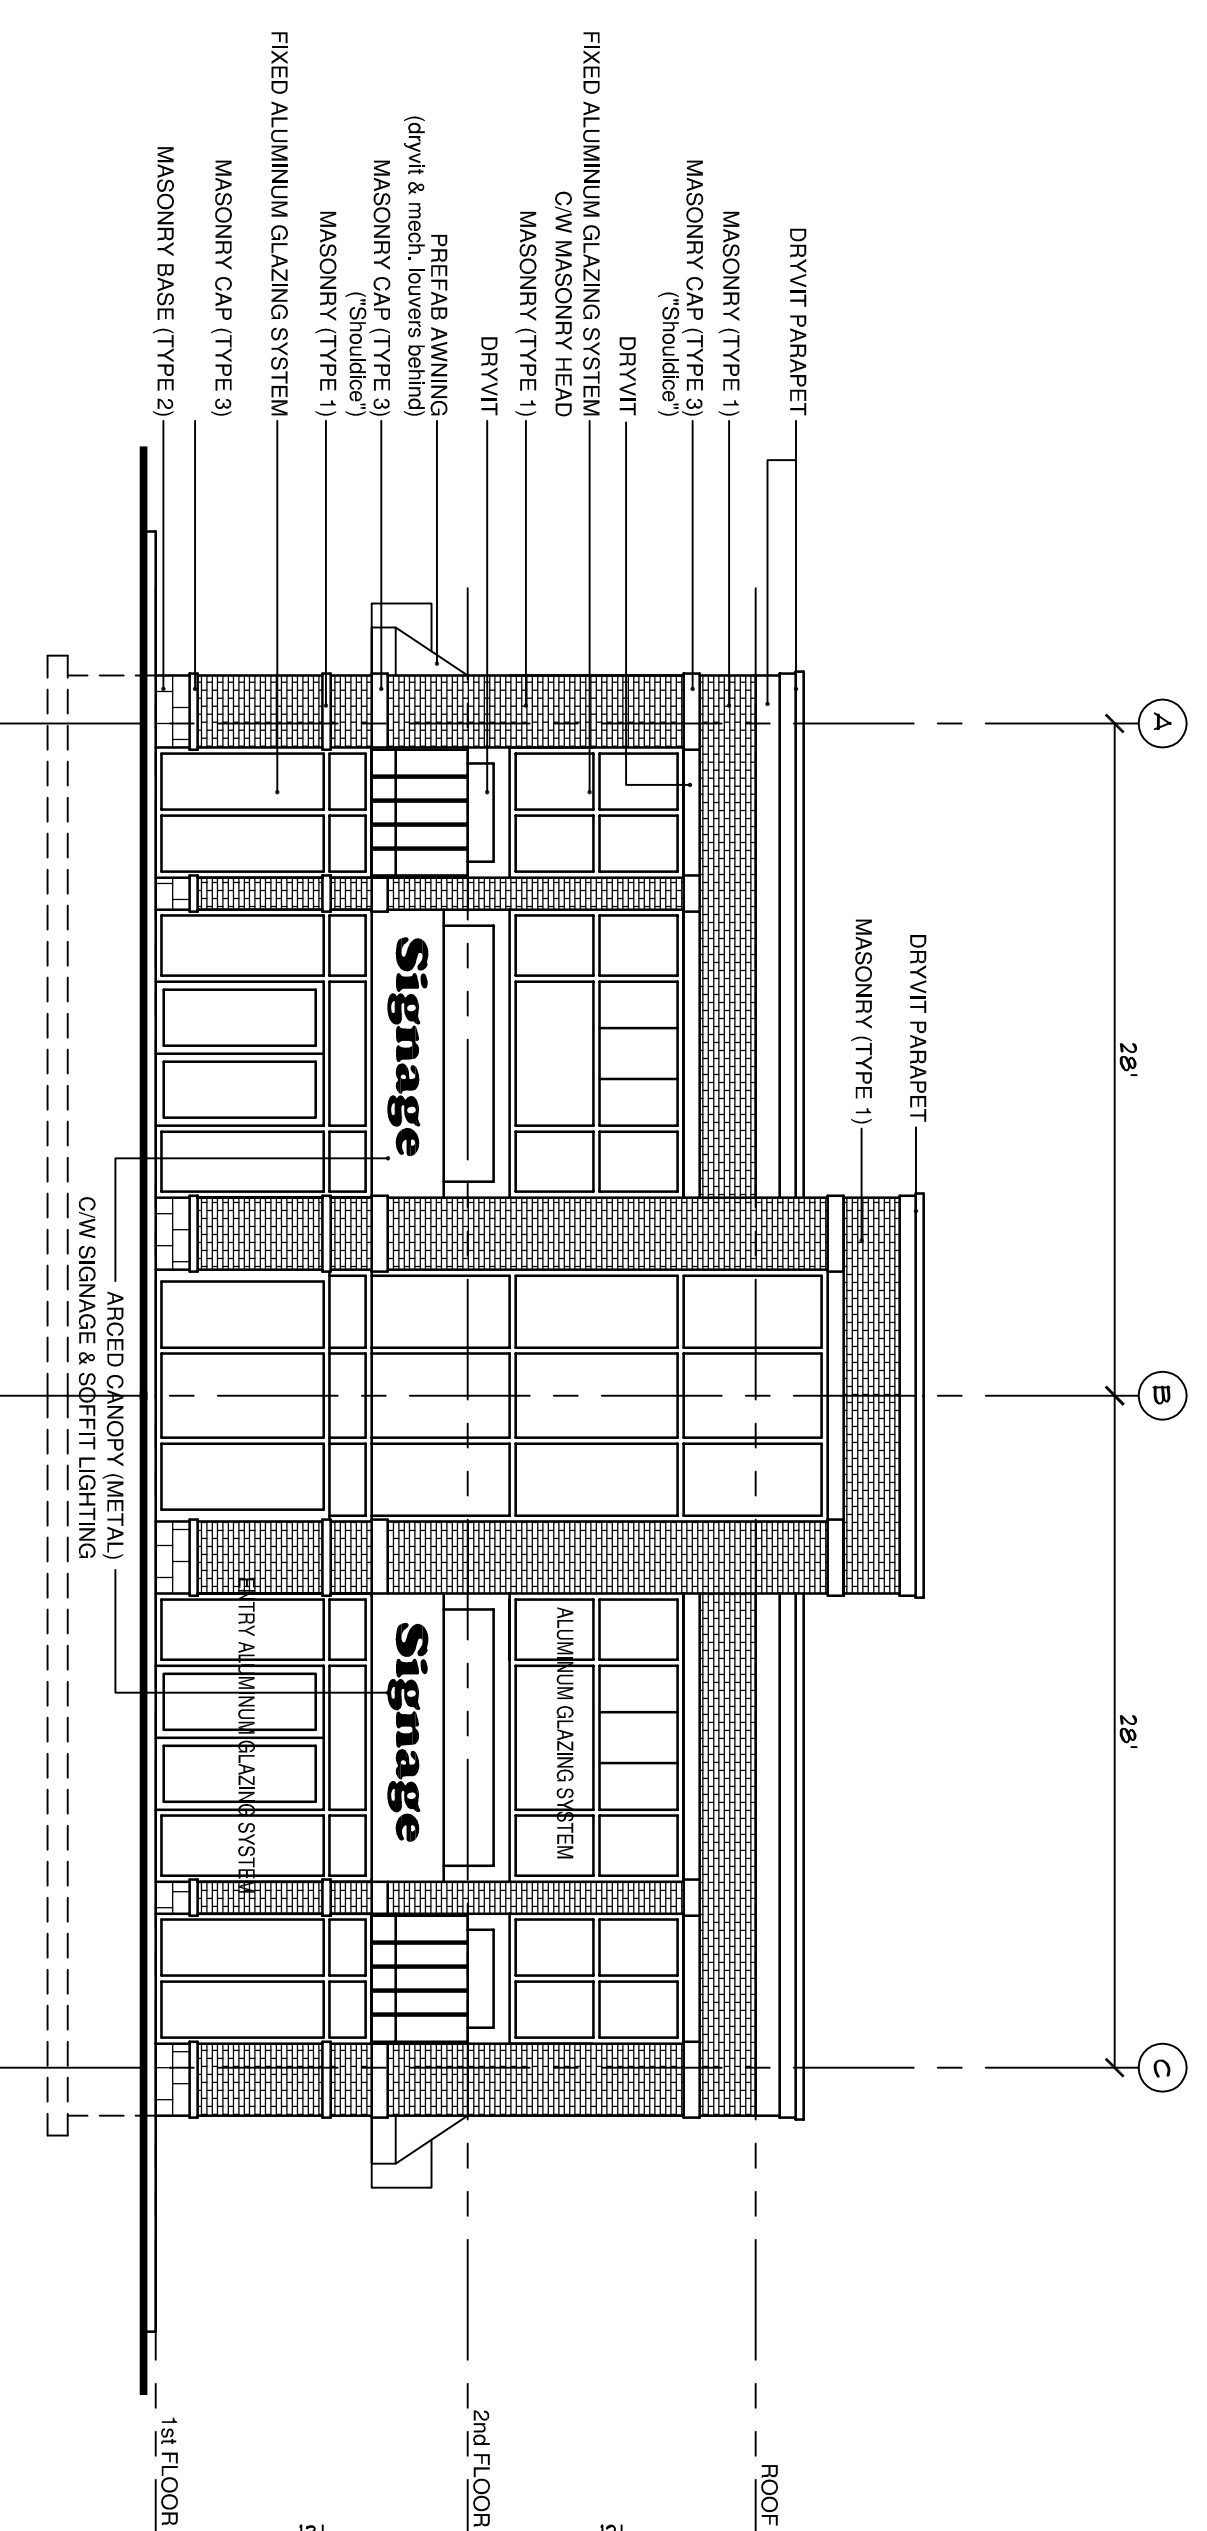

BLDG. B
EAST ELEVATION

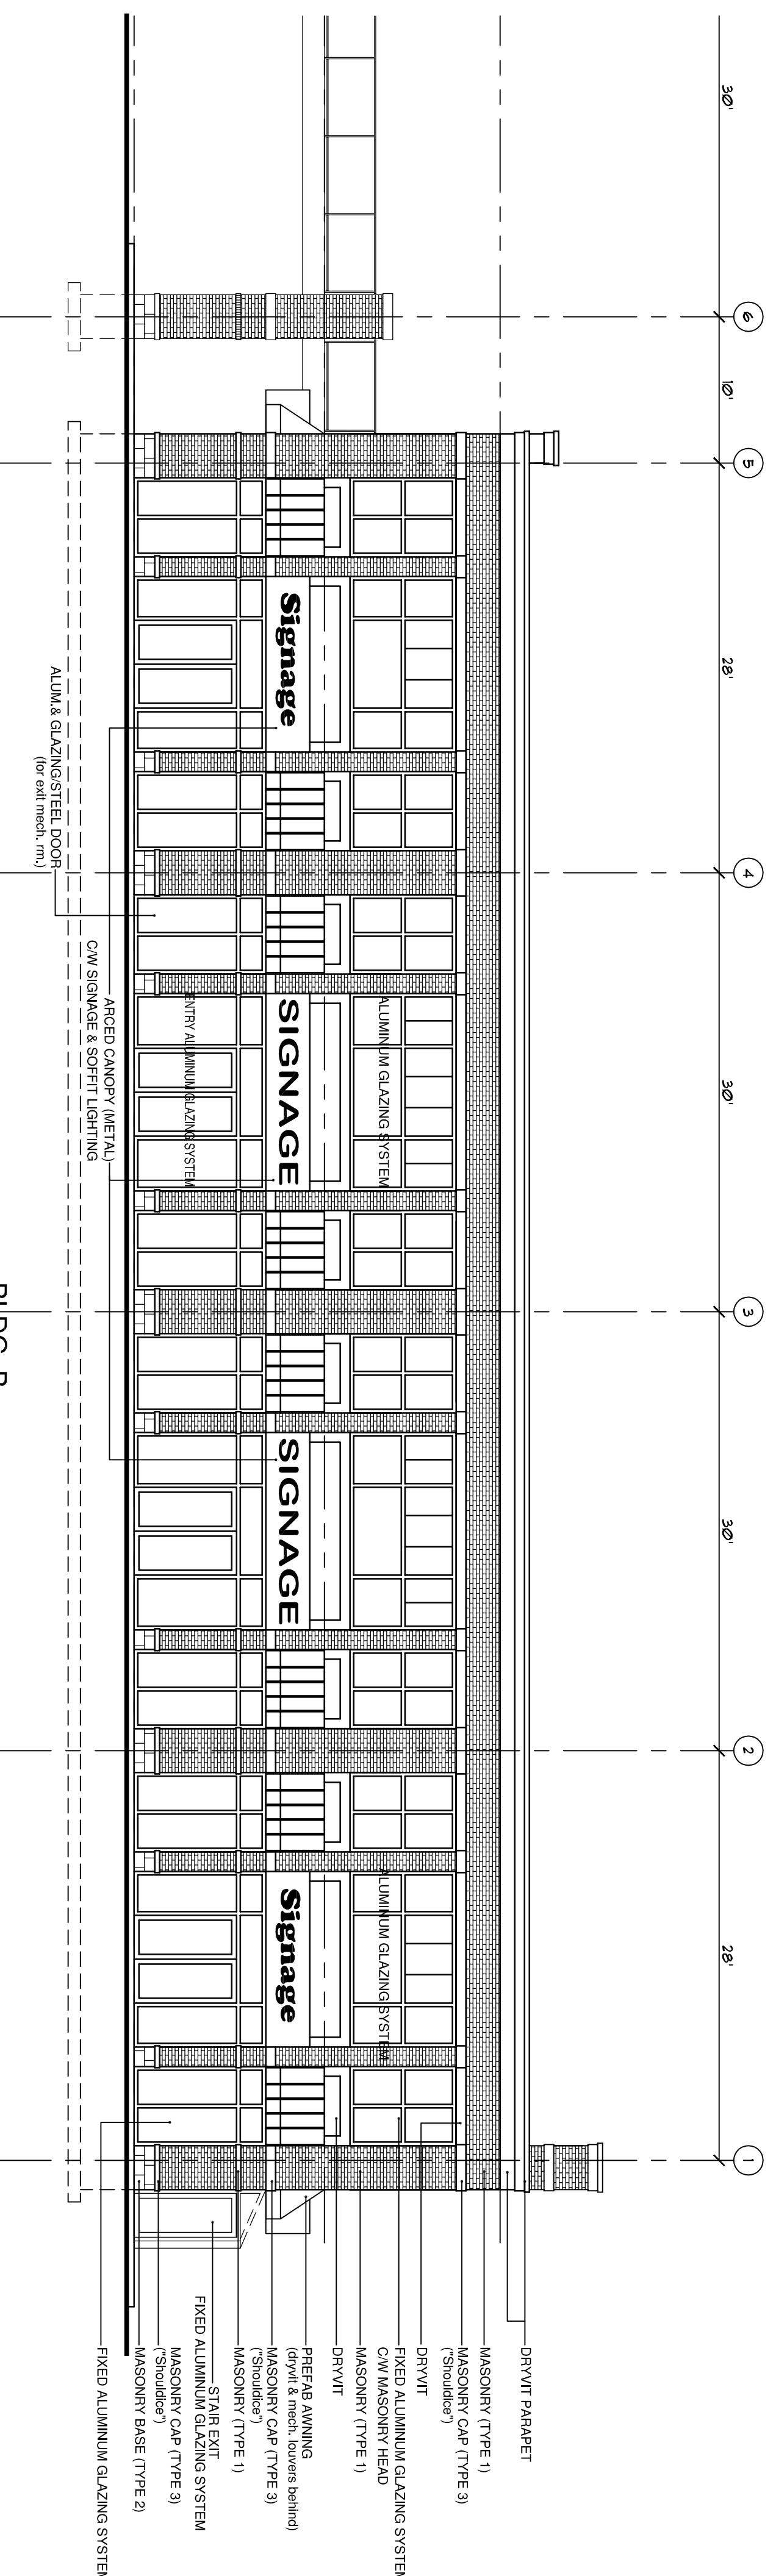

BLDG. B
SOUTH ELEVATION

REVISIONS

NO.	DESCRIPTION	BY	DATE
1	Issued for permit/construction	DYMT/R	23 Oct-08

TITLE:
**PHASE 2
PORTLAND HILLS
CENTRE**
PORTLAND HILLS
DARTMOUTH, NOVA SCOTIA

ELEVATIONS
(BUILDING B)

DRAWINGS

STAFF
DATE: OCT 23/08
SCALE: 1/8" = 1'-0"

DRAWING NUMBER:
A04